


# PROVISIONAL RESIDENTIAL LAYOUT PLAN

# KEY PLAN (NTS)

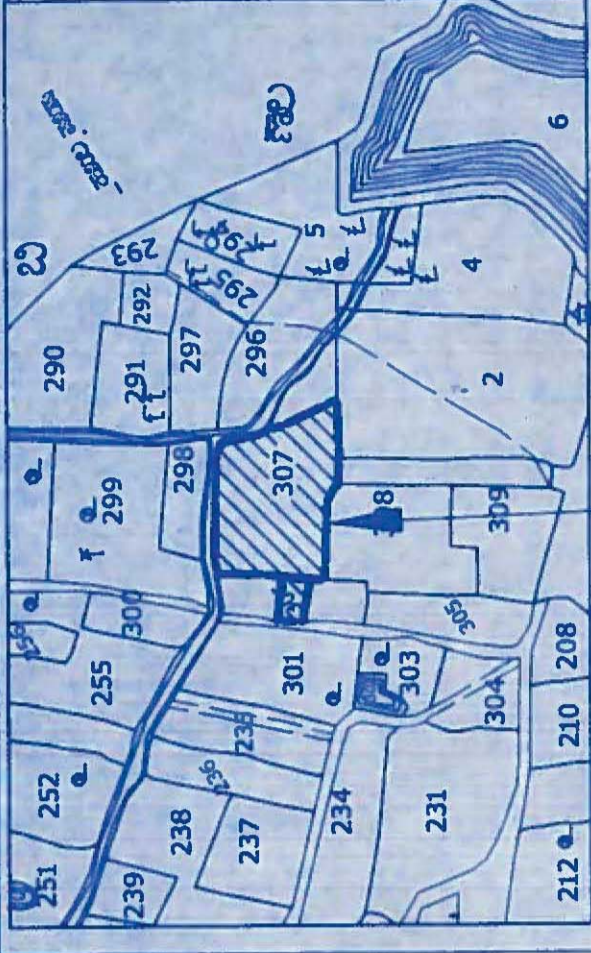

## LAND IN QUESTION

PROPOSED LAND BOUNDARY

## LAND USE ANALYSIS

SL NO.	LANDUSE	AREA IN Sqm.	PERCENTAGE TO TOTAL AREA
1	RESIDENTIAL	14940.66	53.41
2	CIVIC AMENITIES	1401.67	05.01
3	PARK	2800.19	10.01
4	ROAD	8831.46	31.57
<b>TOTAL</b>		<b>27973.98</b>	<b>100.00</b>

GROSS EXTENT - 06A-36.5G  
 "A" KHARAB - 00G, "B" KHARAB - 00G.  
 AVAILABLE EXTENT - 06A-36.5G

## SITE ANALYSIS

SL NO.	SITES	R.S	O.S	C.S	TOTAL
1	12.0 X Odd	-	15	02	17
2	9.0 X 12.0M	43	12	07	62
3	9.0 X 15.0M	16	-	04	20
4	9.0 X Odd	-	12	02	14
<b>TOTAL</b>		<b>59</b>	<b>39</b>	<b>15</b>	<b>113</b>

## MYSORE URBAN DEVELOPMENT AUTHORITY.

PROVISONAL RESIDENTIAL LAYOUT IN SYNO. 306/4,  
 307/2, 307/3, 307/4, 307/7 AT NAGAWALA  
 VILLAGE ,ILWALA HOBLI, MYSORE TO, MYSORE.  
 IN AN (06A -36.5G)

T/OF N.M.Mudappa, N.M.Muthappa


Authority resolution no.256 Dated: 06-11-2020, 20-11-2020

SCALE:-1:1000



TOWN PLANNER MEMBER

COMMISSIONER

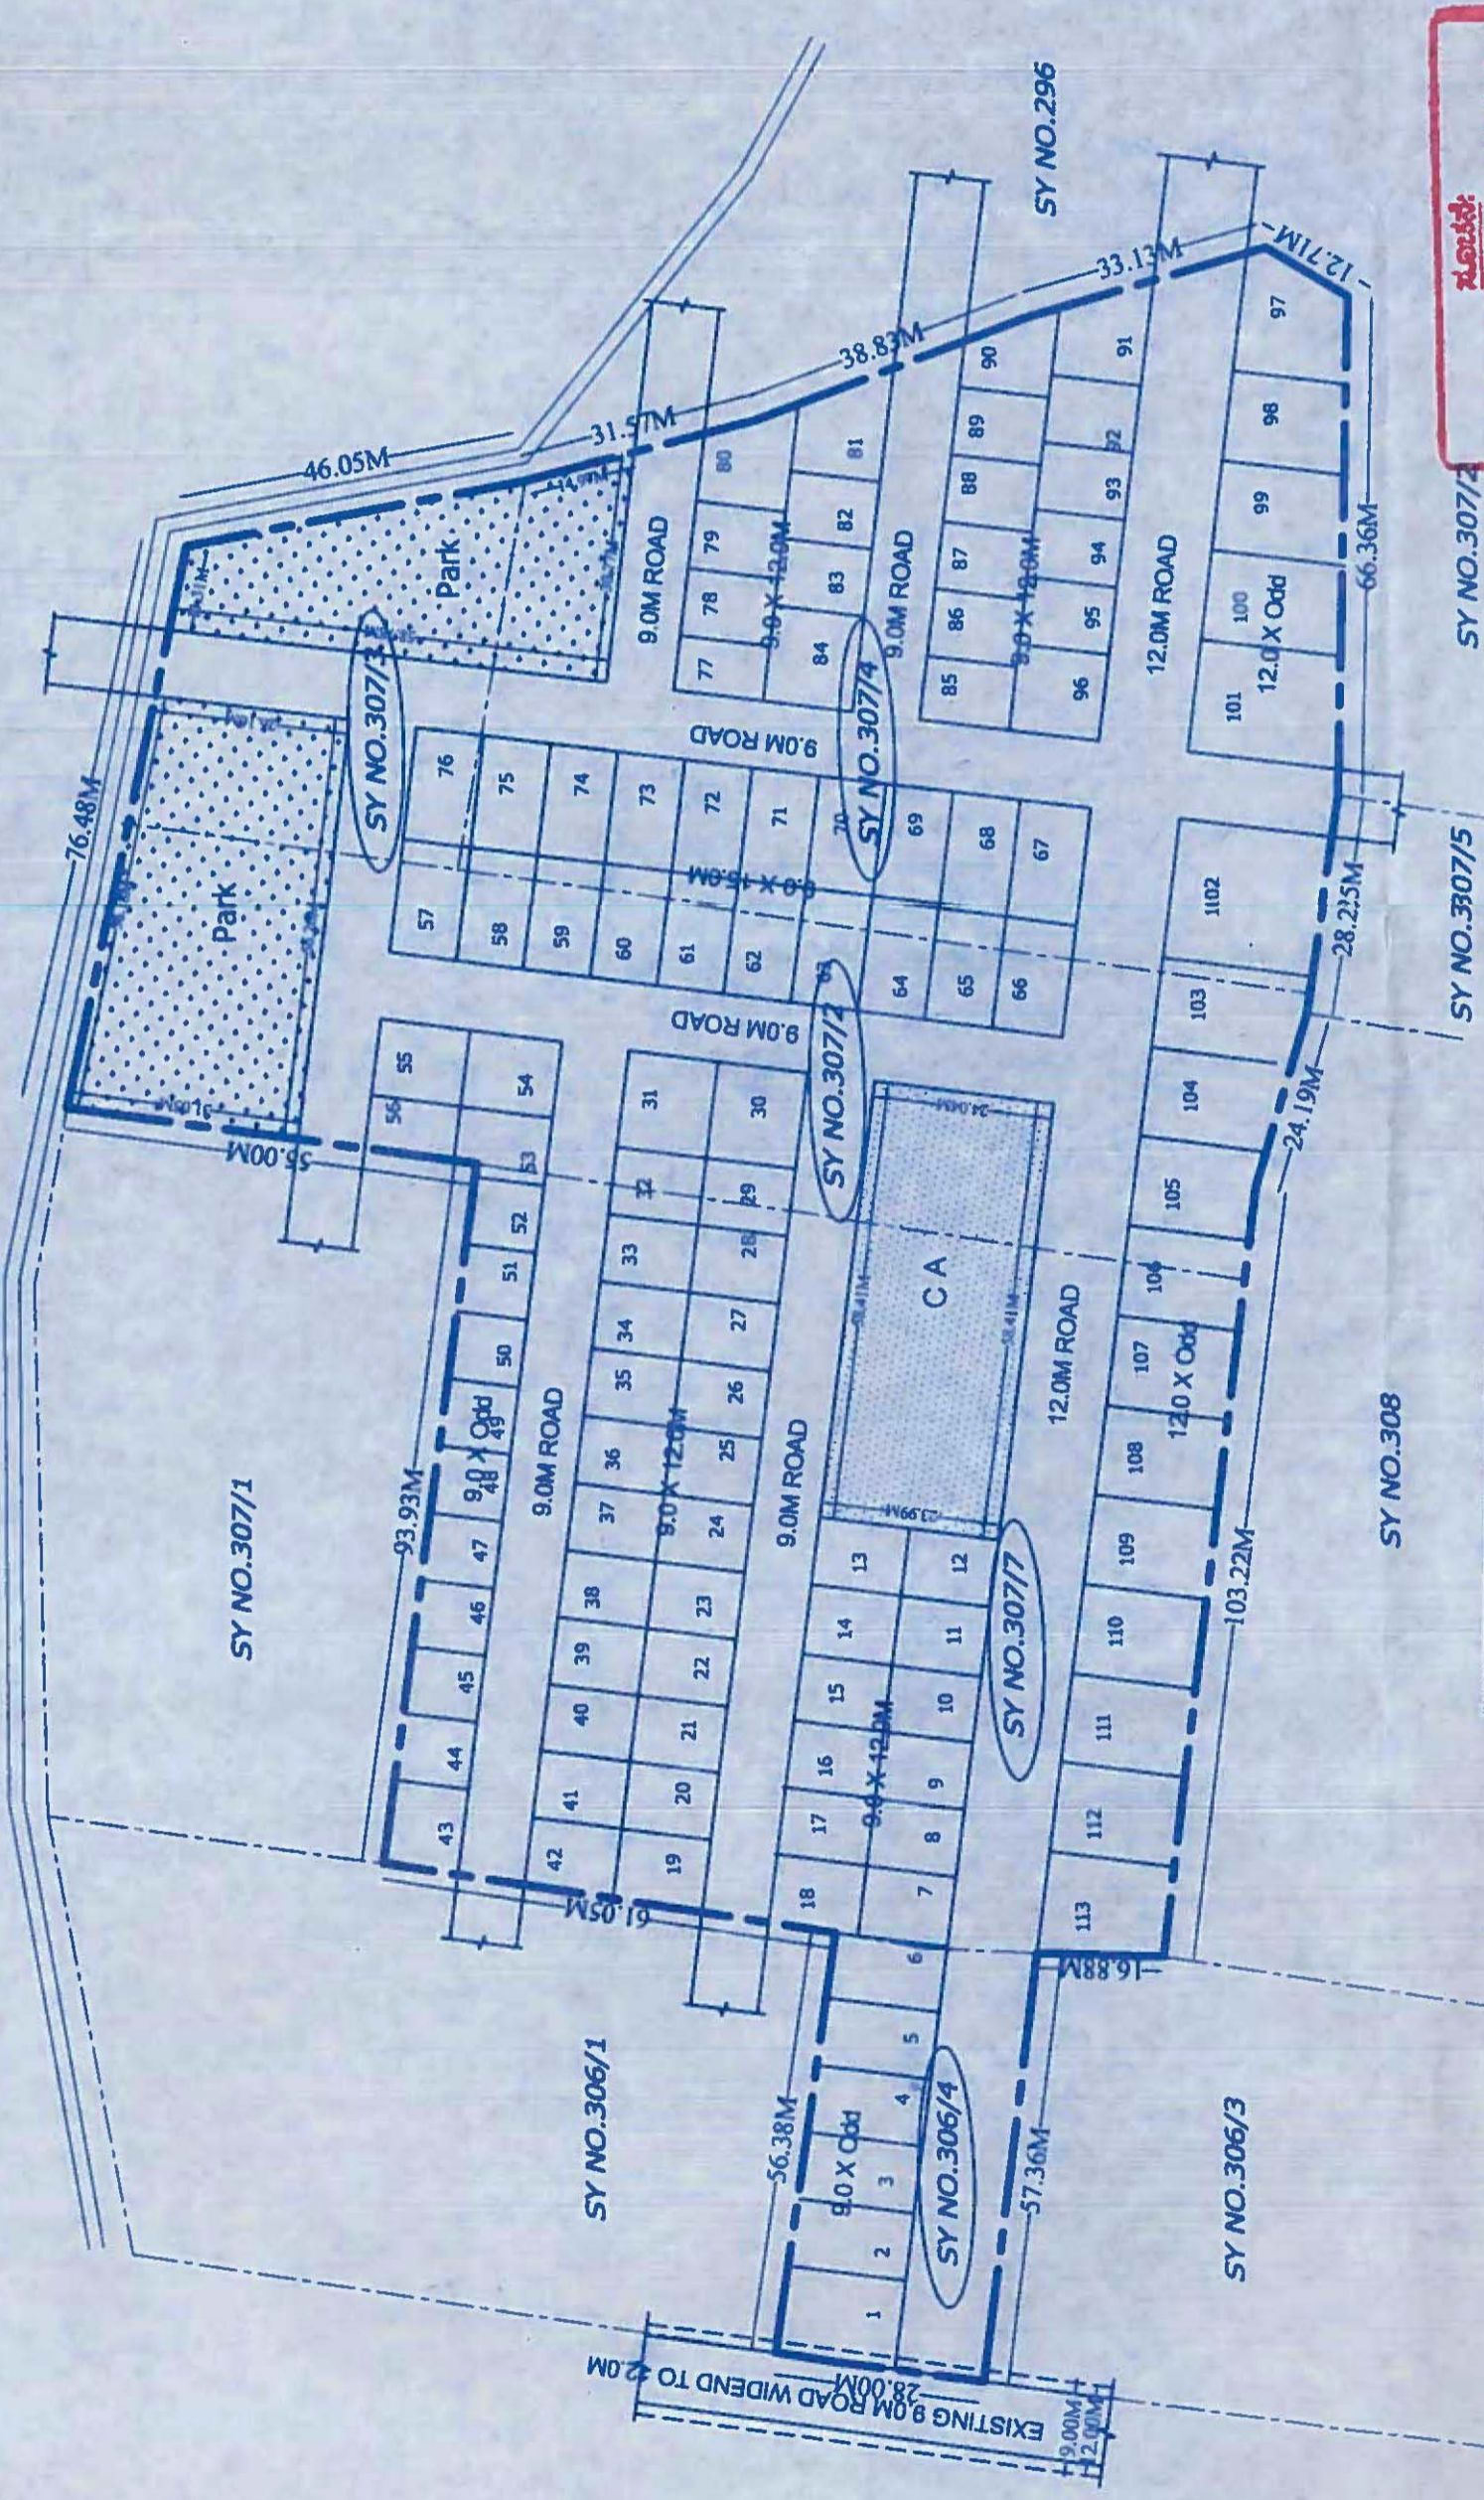

**ಪ್ರತಿಪಕ್ಷಿ:**  
 44 ನೇ ಯುಪಿ, ಒಮ್ಮಾಣೆ ಲಾಭಕ್ಕಿ, ಸಮಾಜ  
 ವ್ಯವಸ್ಥೆ, ಉಪಯುಕ್ತವಾಗಿದೆ, ಈ ಯುಪಿ ನ್ನು  
 ಅಧಿಕಾರವಹಿಸುವುದಿಲ್ಲ ಯಾವುದೇ  
 ನಡವಳಿಗಳ ಮೂಲಕವೂ/ನೀಡಲಾಗುವುದಿಲ್ಲ.  
 ಮುಖ್ಯಸ್ಥರು.

ನಗರಾಭಿವೃದ್ಧಿ ಪ್ರಾಧಿಕಾರ, ಮೈಸೂರು  
 ವಸತಿ ಬಿಡುಗಡೆ ನಗರ ಯ ತಾತ್ಕಾಲಿಕ ಅನುಮೋದನೆ  
 ಕರ್ನಾಟಕ ನಗರ ಮತ್ತು ಗ್ರಾಮಾಂತರ ಯೋಜನೆ ಕಾಯ್ದೆ, 1961ರ ಕಲಂ 17  
 (2-ಎ) ಖಾಸಗಿ ಕರ್ನಾಟಕ ನಗರಾಭಿವೃದ್ಧಿ ಪ್ರಾಧಿಕಾರಗಳ ಕಾಯ್ದೆ, 1987ರ  
 ಕಲಂ 32 ರನ್ವಯ ವಸತಿ ಬಿಡುಗಡೆ ನಗರ ಪ್ರಾಧಿಕಾರದ ಸ್ಥಳ ದಿನಾಂಕ  
 20.11.20 ದಿನಾಂಕ ಸಂಖ್ಯೆ 256 /2020 ದಿ. 8.9.2021  
 ಸಂಖ್ಯೆ 68 /2024 ದಿ. 8.9.2021 ರ ನಿರ್ಣಯದಂತೆ, ಆದೇಶ  
 ರಲ್ಲಿ ನಗರಾಭಿವೃದ್ಧಿ ಪ್ರಾಧಿಕಾರ, ಮೈಸೂರು  
 ನಗರಾಭಿವೃದ್ಧಿ ಪ್ರಾಧಿಕಾರ, ಮೈಸೂರು

SL.NO.	SY.NO.	TOTAL EXTENT	'A' KHARAB	'B' KHARAB	ALIMATED EXTENT	ALN ORDER NO. & DATE
1	306/4	00A-14.5G	---	---	00A-14.5G	ALN (1) CR 34/ 2016-17 DATED: 28-02-2015
2	307/2	01A-19G	---	---	01A-19G	ALN (1) CR 606/ 2017 (23480) DATED: 12-02-2018
3	307/3	00A-21G	---	---	00A-21G	ALN (1) CR 23/ 2016-17 DATED: 02-03-2012
4	307/4	02A-00G	---	---	02A-00G	
5	307/7	02A-22G	---	---	02A-22G	
<b>T TOTAL</b>		<b>06A-36.05G</b>	<b>---</b>	<b>---</b>	<b>06A-36.05G</b>	

- NOTE:**
- 1) THE LAYOUT PREPARED BASED ON REVENUE SKETCH OF DEPT. OF LAND RECORDS
  - 2) AUTHORITY IS NOT HELD RESPONSIBLE FOR LAND DISPUTES AND BOUNDARY ISSUES.
  - 3) ALL DIMENSIONS ARE IN MTS UNLESS OTHERWISE SPECIFIED.
  - 4) PARK, CA SITE & ROAD ARE RELINQUISHED TO MUDA (SUB REGISTRAR OFF  
 REGISTRATION NO.MDA-01-00446-2021-22, C.D.NO.MDAD 613 DATE:31-07-2021)